



FRONT ELEVATION (SOUTH)

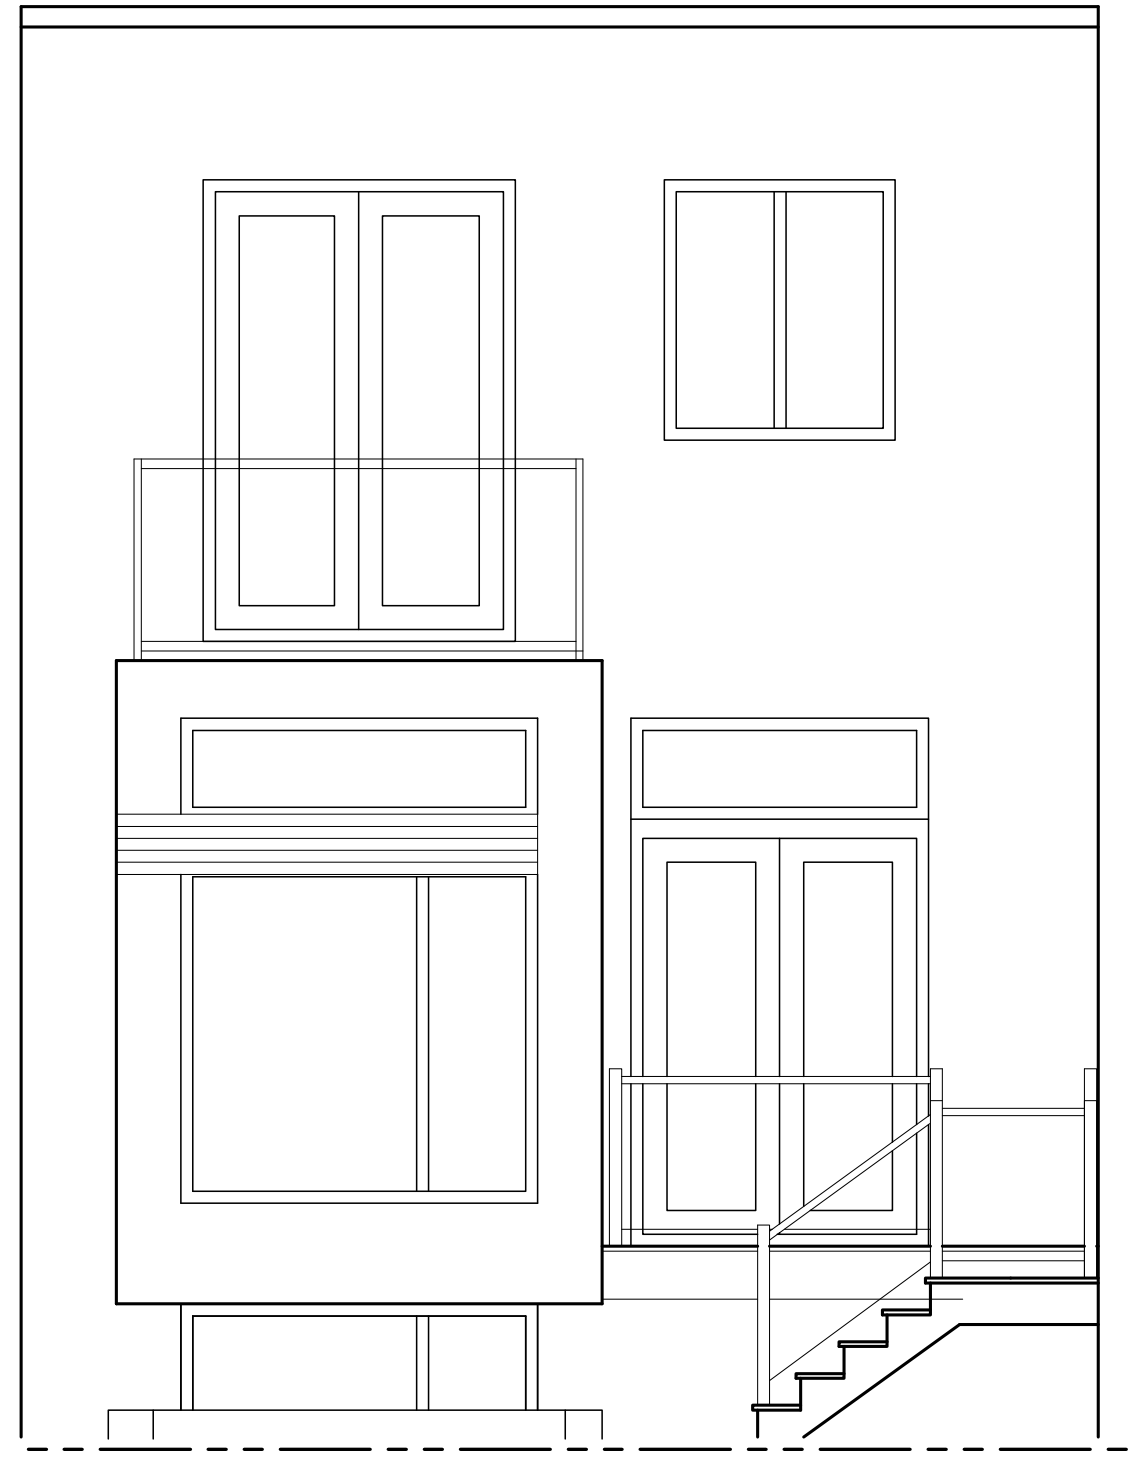


REAR ELEVATION

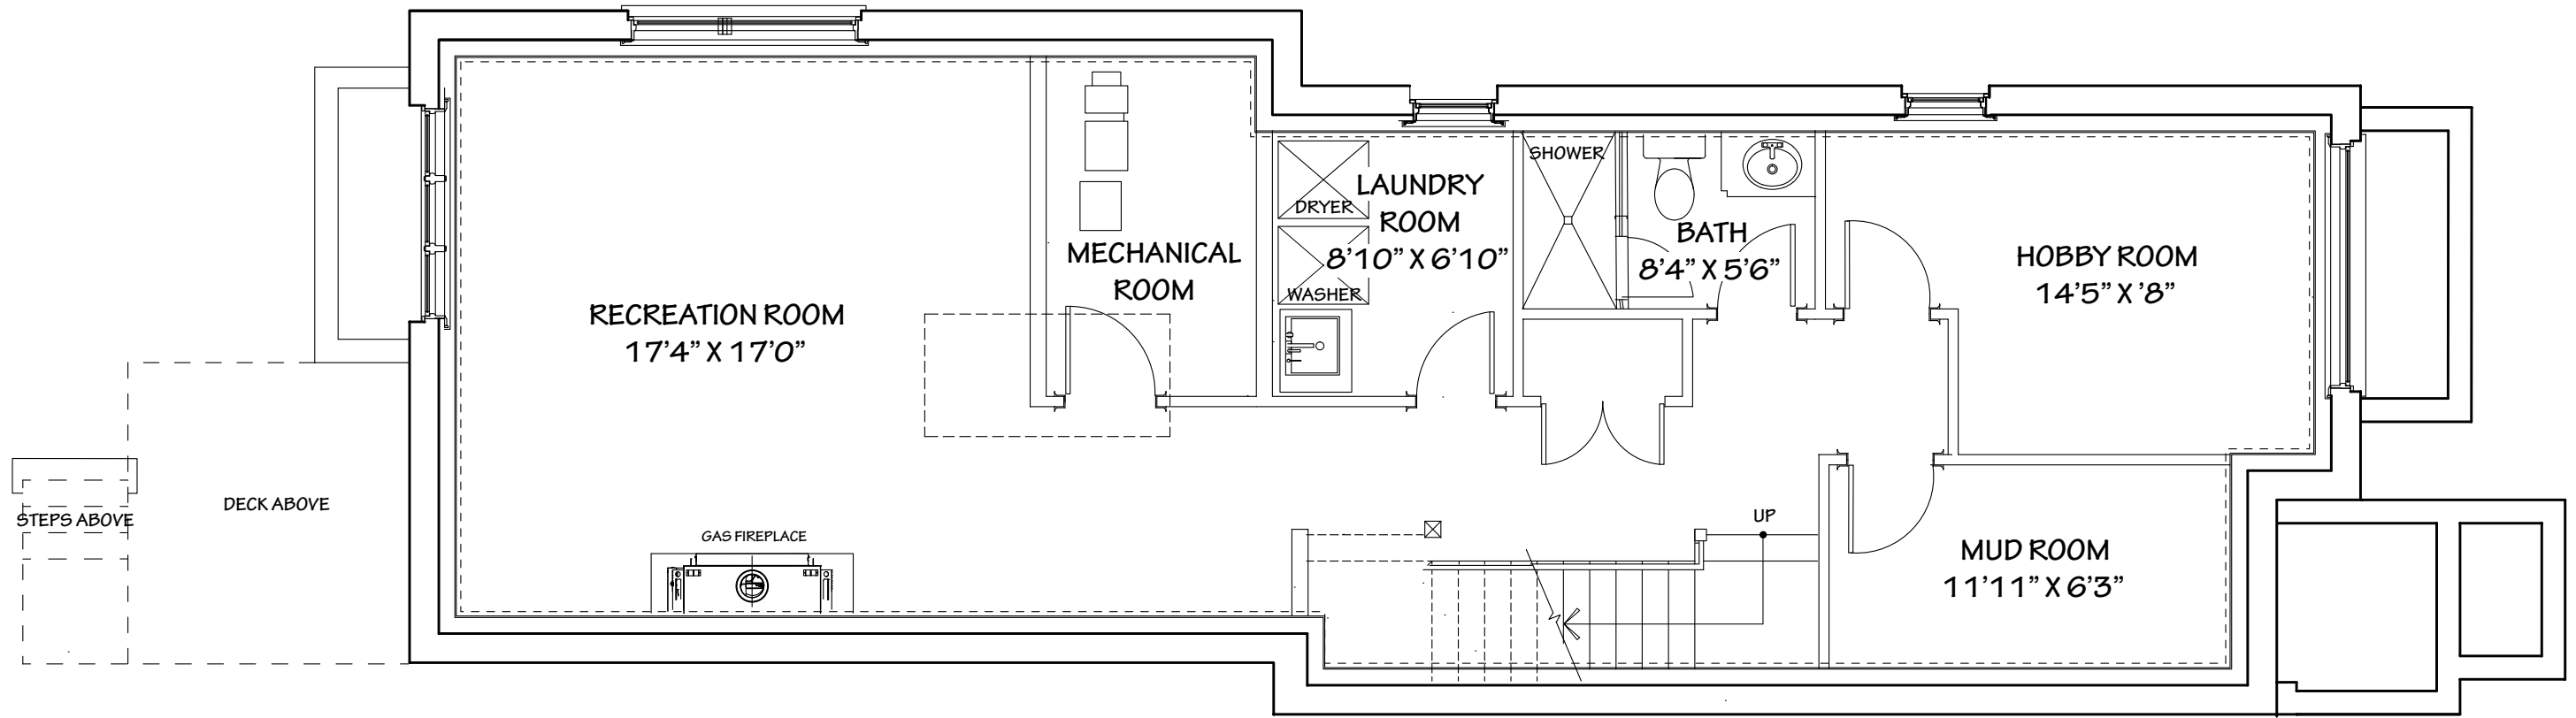


1
S2

BASEMENT PLAN

1/4" = 1'-0"

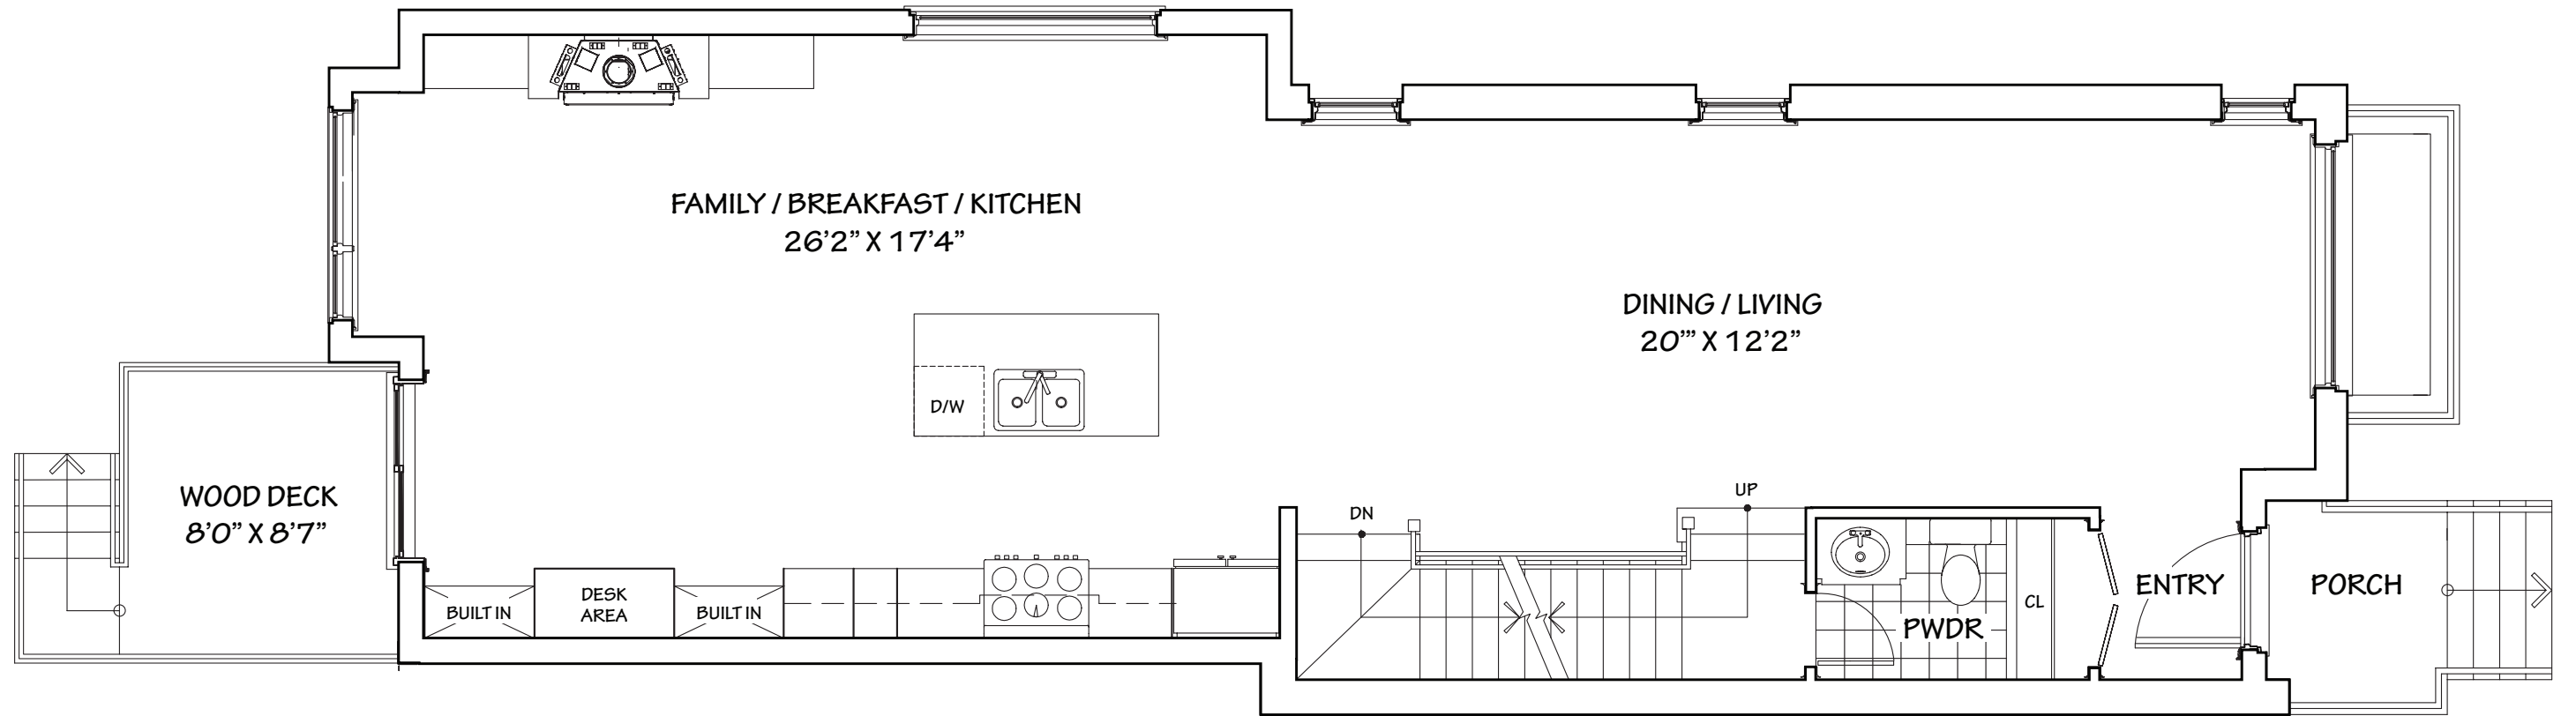

MAIN FLOOR PLAN

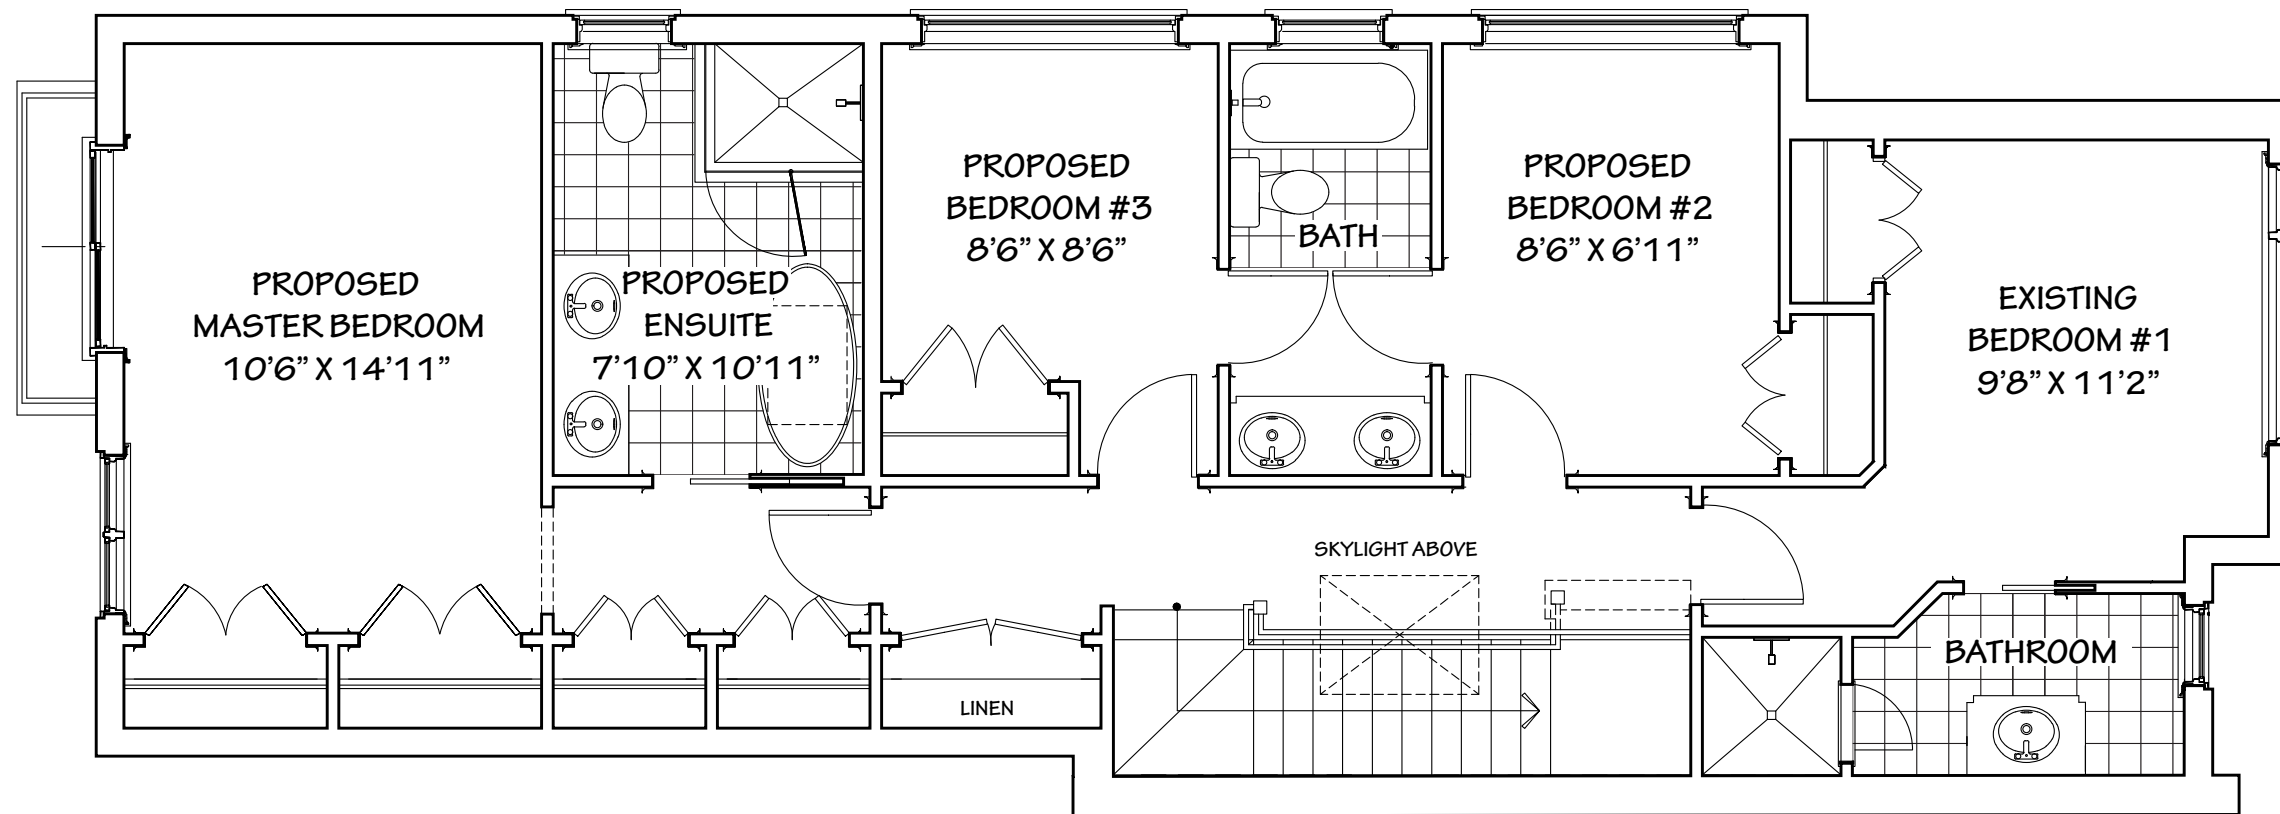

SECOND FLOOR PLAN